


# WOODEN BOARD FENCE

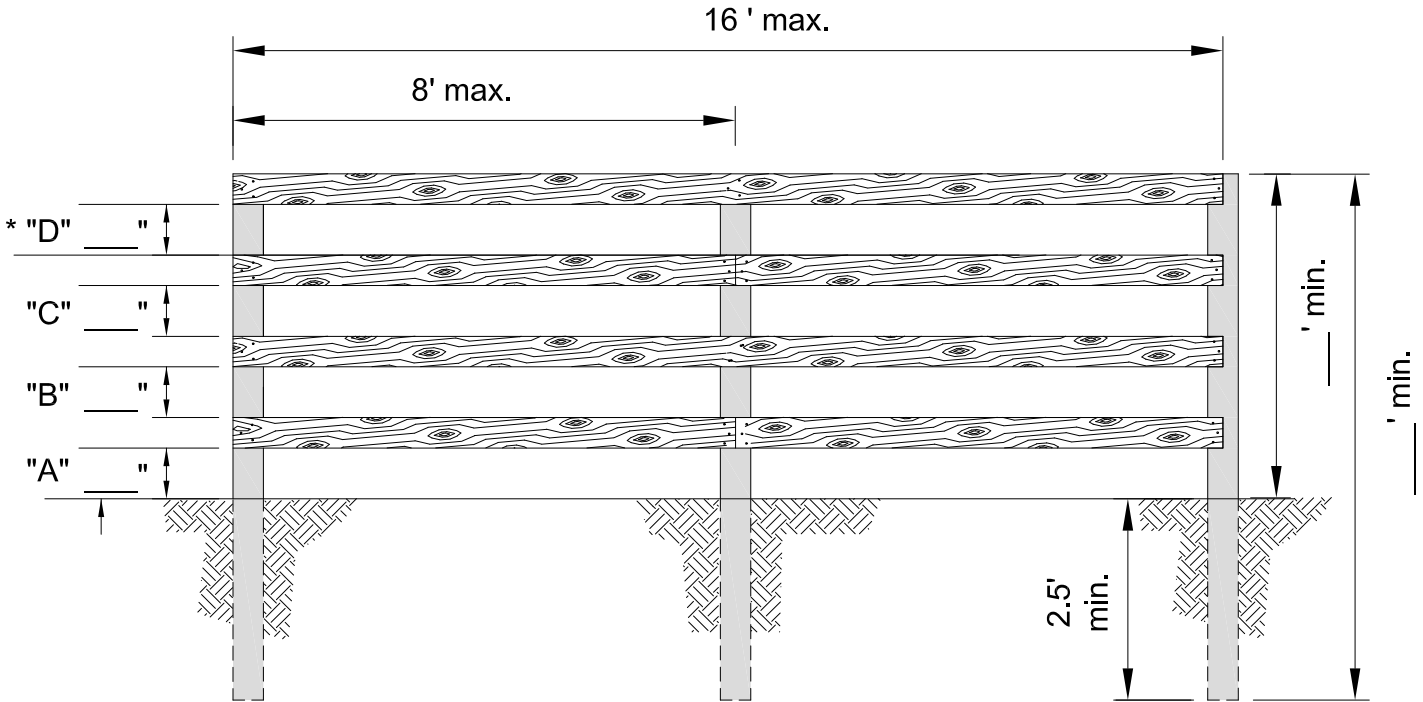

## STRAIGHT PANEL

\*Note: If applicable. Not needed for a 3-board fence.

All Corner, End, and Gate Posts: min. 6 in. diam. or 6 in. square.

All Line Posts: min. 4 in. diam. or 4 in. square.

All Boards (rails): min. 1 in. thick and min. 6 in. wide.

Board spacing at: \_\_\_\_\_ inches, on center above the ground.

**SPECIES AND TREATMENT FOR ALL WOOD:** Use untreated durable posts of species such as red cedar, black locust, or white oak with bark removed, or non-durable wood that is preservative pressure treated. Do not use red pine.

**TREATED POSTS:** AWPA UC4A, Ground Contact, General Use.

**TREATED BOARDS:** AWPA UC3B, Above Ground, Exposed Use.

### SPECIAL INSTRUCTIONS:

---



---



---

Drawing not to scale. Standardized drawing must be adapted to the specific site.